





SONOMA CAST STONE CORPORATION  
 133 COPELAND STREET PETALUMA, CA 94952  
 707-283-1888  
 FAX 707-283-1899

CHF-SING-L-S-60


VERSION 7/10

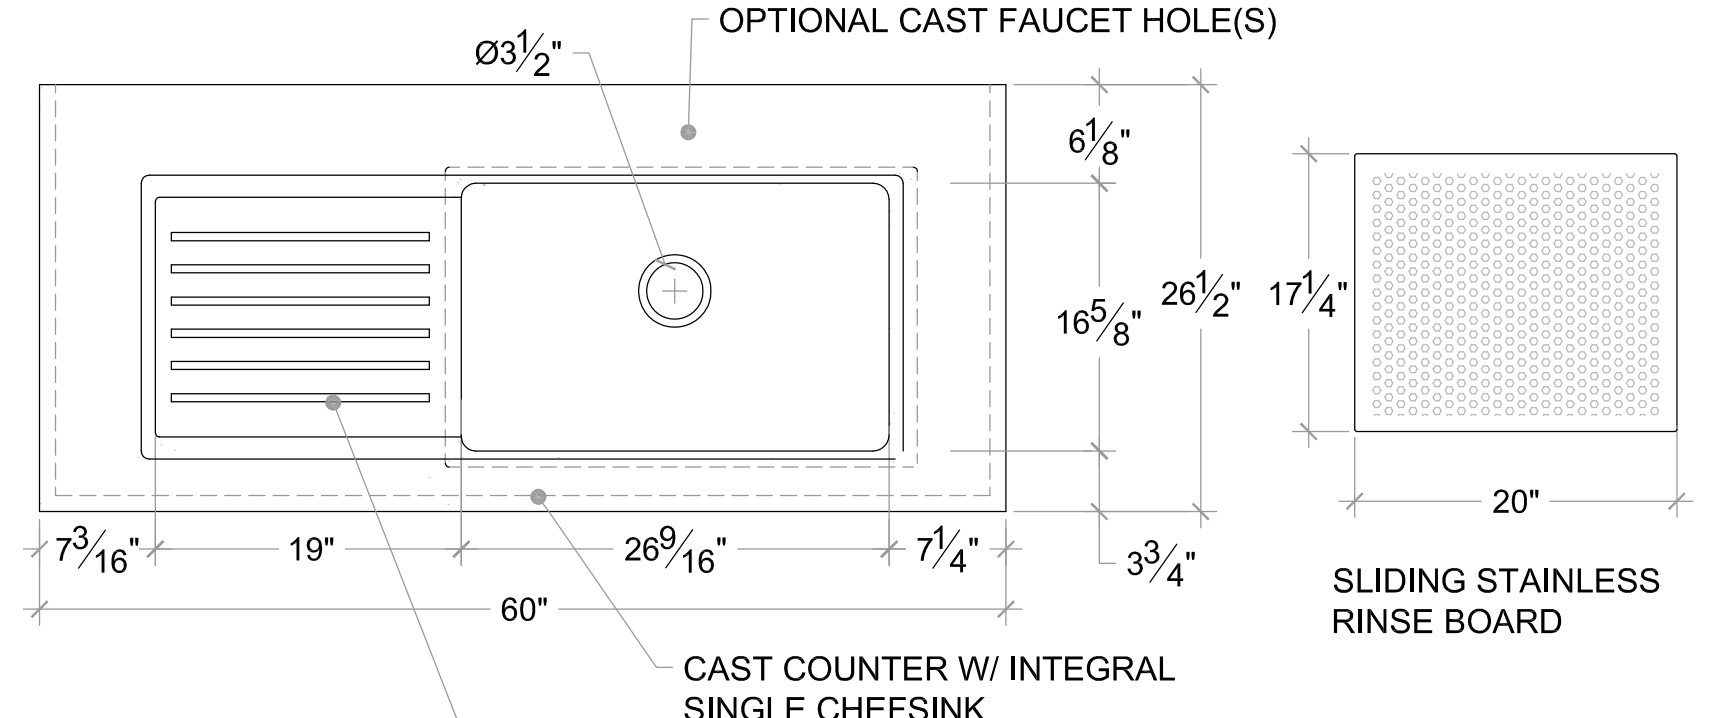

PLAN

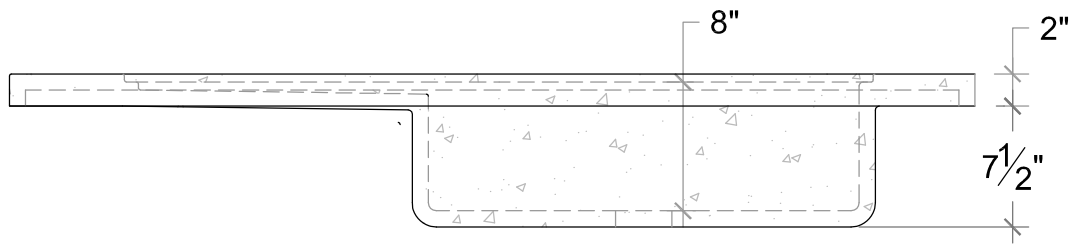

FRONT ELEVATION

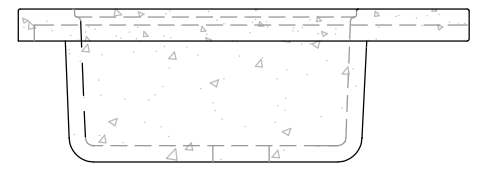

SIDE ELEVATION