

PLAN

DETAIL C
SCALE 1 : 4

DETAIL D (PLAN)
SCALE 1 : 2

RIGHT ELEVATION

SECTION B-B

SECTION A-A

DETAIL E (VERTICAL SECTION)
SCALE 1 : 2

REAR ELEVATION

PROPRIETARY AND CONFIDENTIAL

THE INFORMATION CONTAINED IN THIS
DRAWING IS THE SOLE PROPERTY OF
SONOMA CAST STONE CORP. ANY
REPRODUCTION IN PART OR AS A WHOLE
WITHOUT THE WRITTEN PERMISSION OF
SONOMA CAST STONE CORP. IS PROHIBITED.

UNLESS OTHERWISE SPECIFIED:

DIMENSIONS ARE IN INCHES
TOLERANCES:
ANGULAR: MACH $\pm$ BEND $\pm$
MATERIAL:
FINISH:
DO NOT SCALE DRAWING

Iron Lady Sink Specs

SONOMA CAST STONE
CORPORATION
133 COPELAND STREET PETALUMA, CA 94952
707-283-1888
FAX 707-283-1899

DRAWN BY: CF

DATE: 11/3/2016

DWG REVISION # 0

SHEET # 1



PROPRIETARY AND CONFIDENTIAL
THE INFORMATION CONTAINED IN THIS
DRAWING IS THE SOLE PROPERTY OF
SONOMA CAST STONE CORP. ANY
REPRODUCTION IN PART OR AS A WHOLE
WITHOUT THE WRITTEN PERMISSION OF
SONOMA CAST STONE CORP. IS PROHIBITED.


UNLESS OTHERWISE SPECIFIED:
DIMENSIONS ARE IN INCHES
TOLERANCES:
ANGULAR: MACH ± BEND ±
MATERIAL:
FINISH:
DO NOT SCALE DRAWING

Iron Lady Sink Specs




SONOMA CAST STONE
CORPORATION
133 COPELAND STREET PETALUMA, CA 94952
707-283-1888
FAX 707-283-1899



ESTIMATE # 000	DATE: 11/3/2016	DRAWN BY: CF
EST. REVISION # 0	DWG REVISION # 0	SHEET # 2

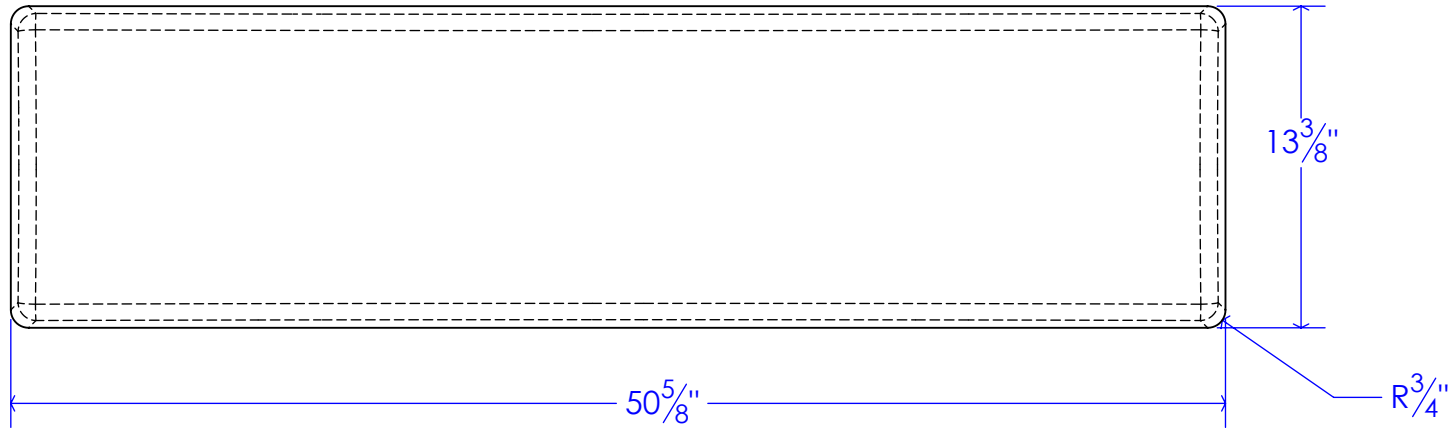

CS-5113-FB MOLD

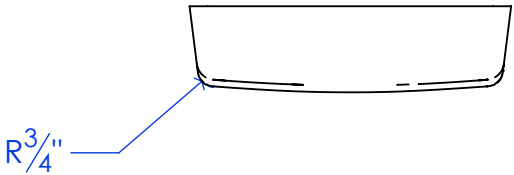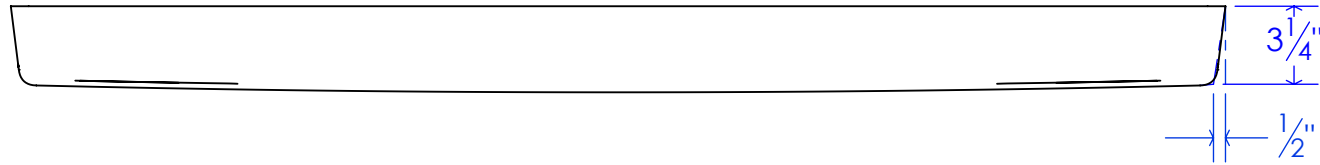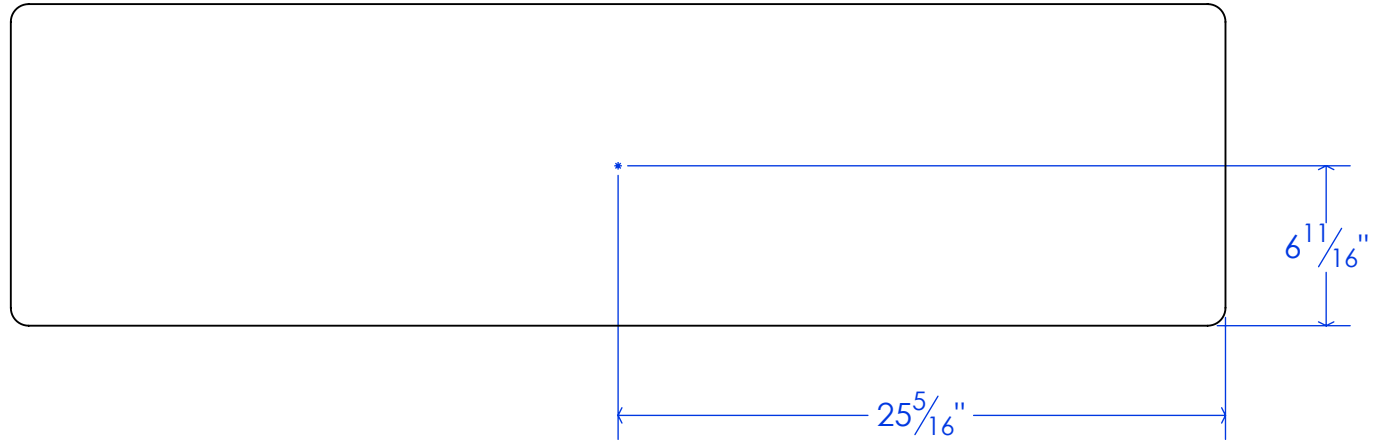

PROPRIETARY AND CONFIDENTIAL
THE INFORMATION CONTAINED IN THIS
DRAWING IS THE SOLE PROPERTY OF
SONOMA CAST STONE CORP. ANY
REPRODUCTION IN PART OR AS A WHOLE
WITHOUT THE WRITTEN PERMISSION OF
SONOMA CAST STONE CORP. IS PROHIBITED.

UNLESS OTHERWISE SPECIFIED:
DIMENSIONS ARE IN INCHES
TOLERANCES:
ANGULAR: MACH $\pm$ BEND $\pm$
MATERIAL:
FINISH:
DO NOT SCALE DRAWING

Iron Lady Sink Specs

SONOMA CAST STONE
CORPORATION
133 COPELAND STREET PETALUMA, CA 94952
707-283-1888
FAX 707-283-1899



ESTIMATE # 000	DATE: 11/3/2016	DRAWN BY: CF
EST. REVISION # 0	DWG REVISION # 0	SHEET # 3