



WV-COM-5

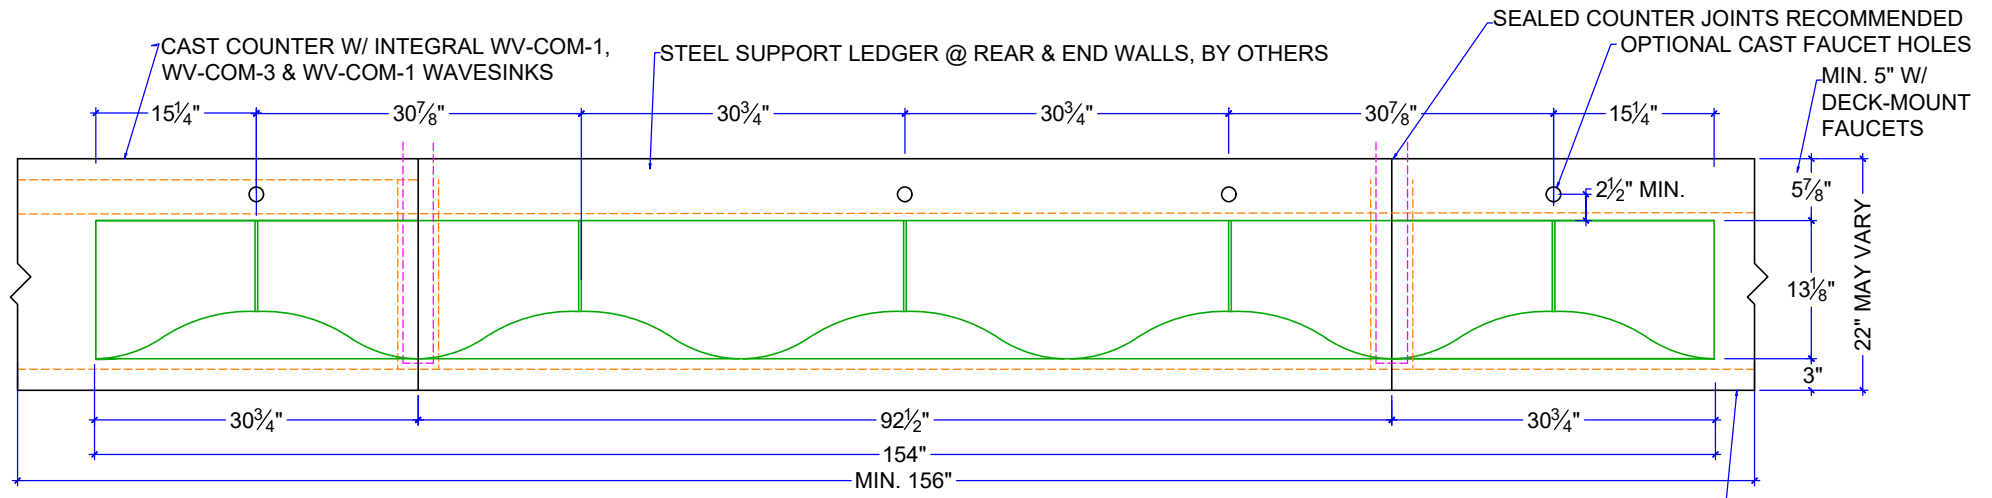


PLAN

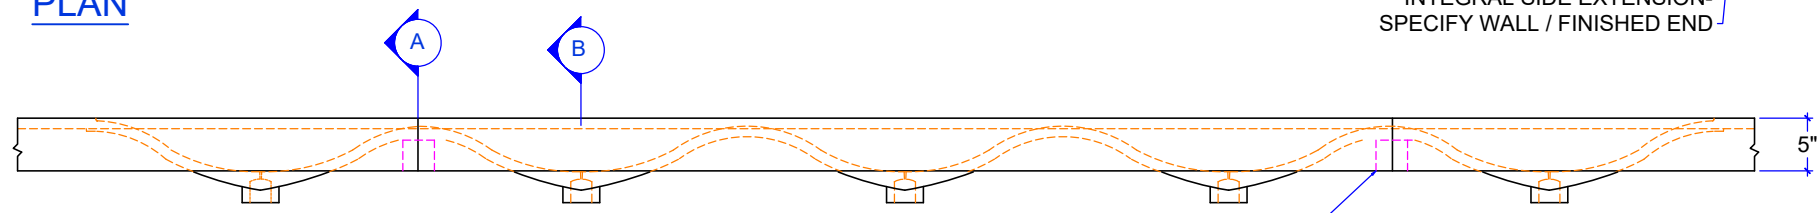


FRONT ELEVATION


STEEL SUPPORT BRACKET BELOW (BY OTHERS)  
 -AT JOINTS  
 -WHERE NO WALL EXISTS @ END

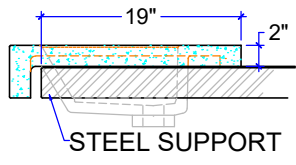


SECTION A

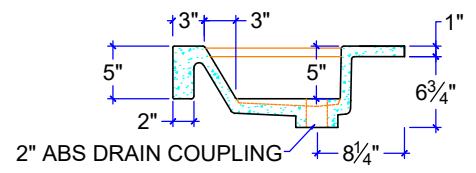

SECTION B

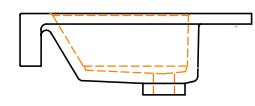

WALL END

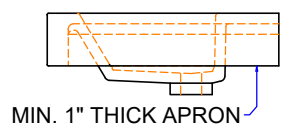

FINISH END



WAVESINK, QUINTUPLE COMMERCIAL  
 CUSTOM SIZE COUNTERTOP WITH FIXED SIZE BASIN  
 DIMENSIONS ARE INSIDE SINK



IAPMO Certificate of Listing #4816

(877)283-2400  
 www.sonomastone.com  
 sales@sonomastone.com  
 All rights reserved